


506A

SECOND FLOOR PLAN

SCALE: 1/4" = 1'-0"

506A

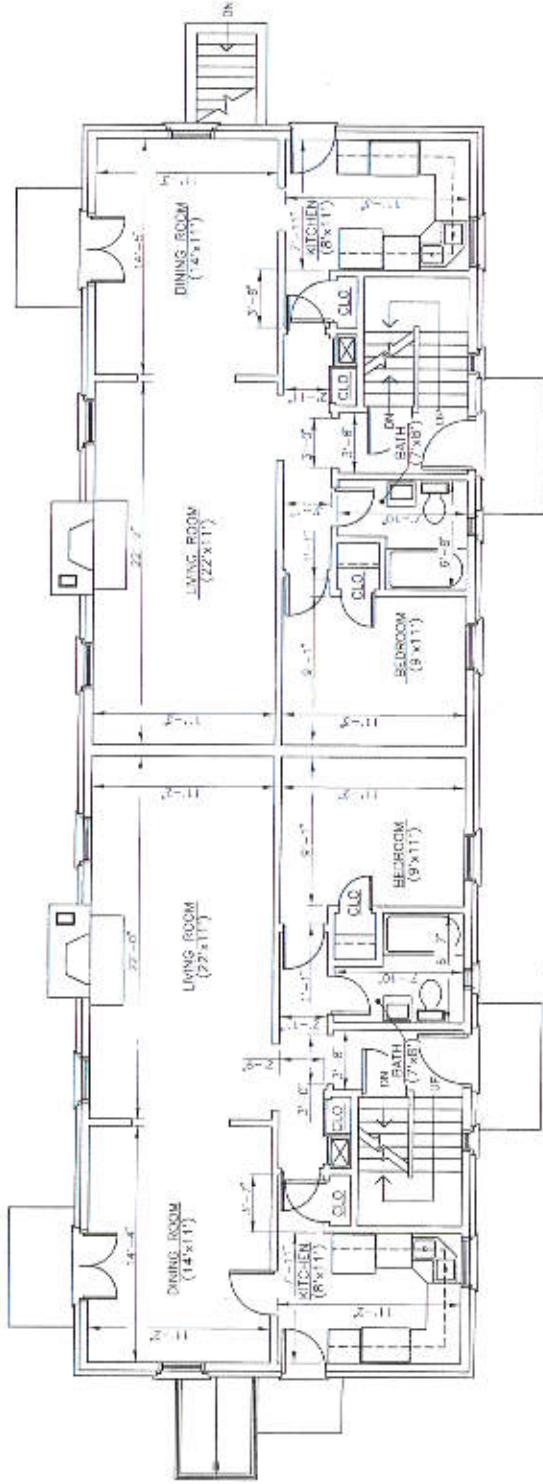

506B

FIRST FLOOR PLAN

SCALE: 1/4" = 1'-0"

506A



